




# West Elevation

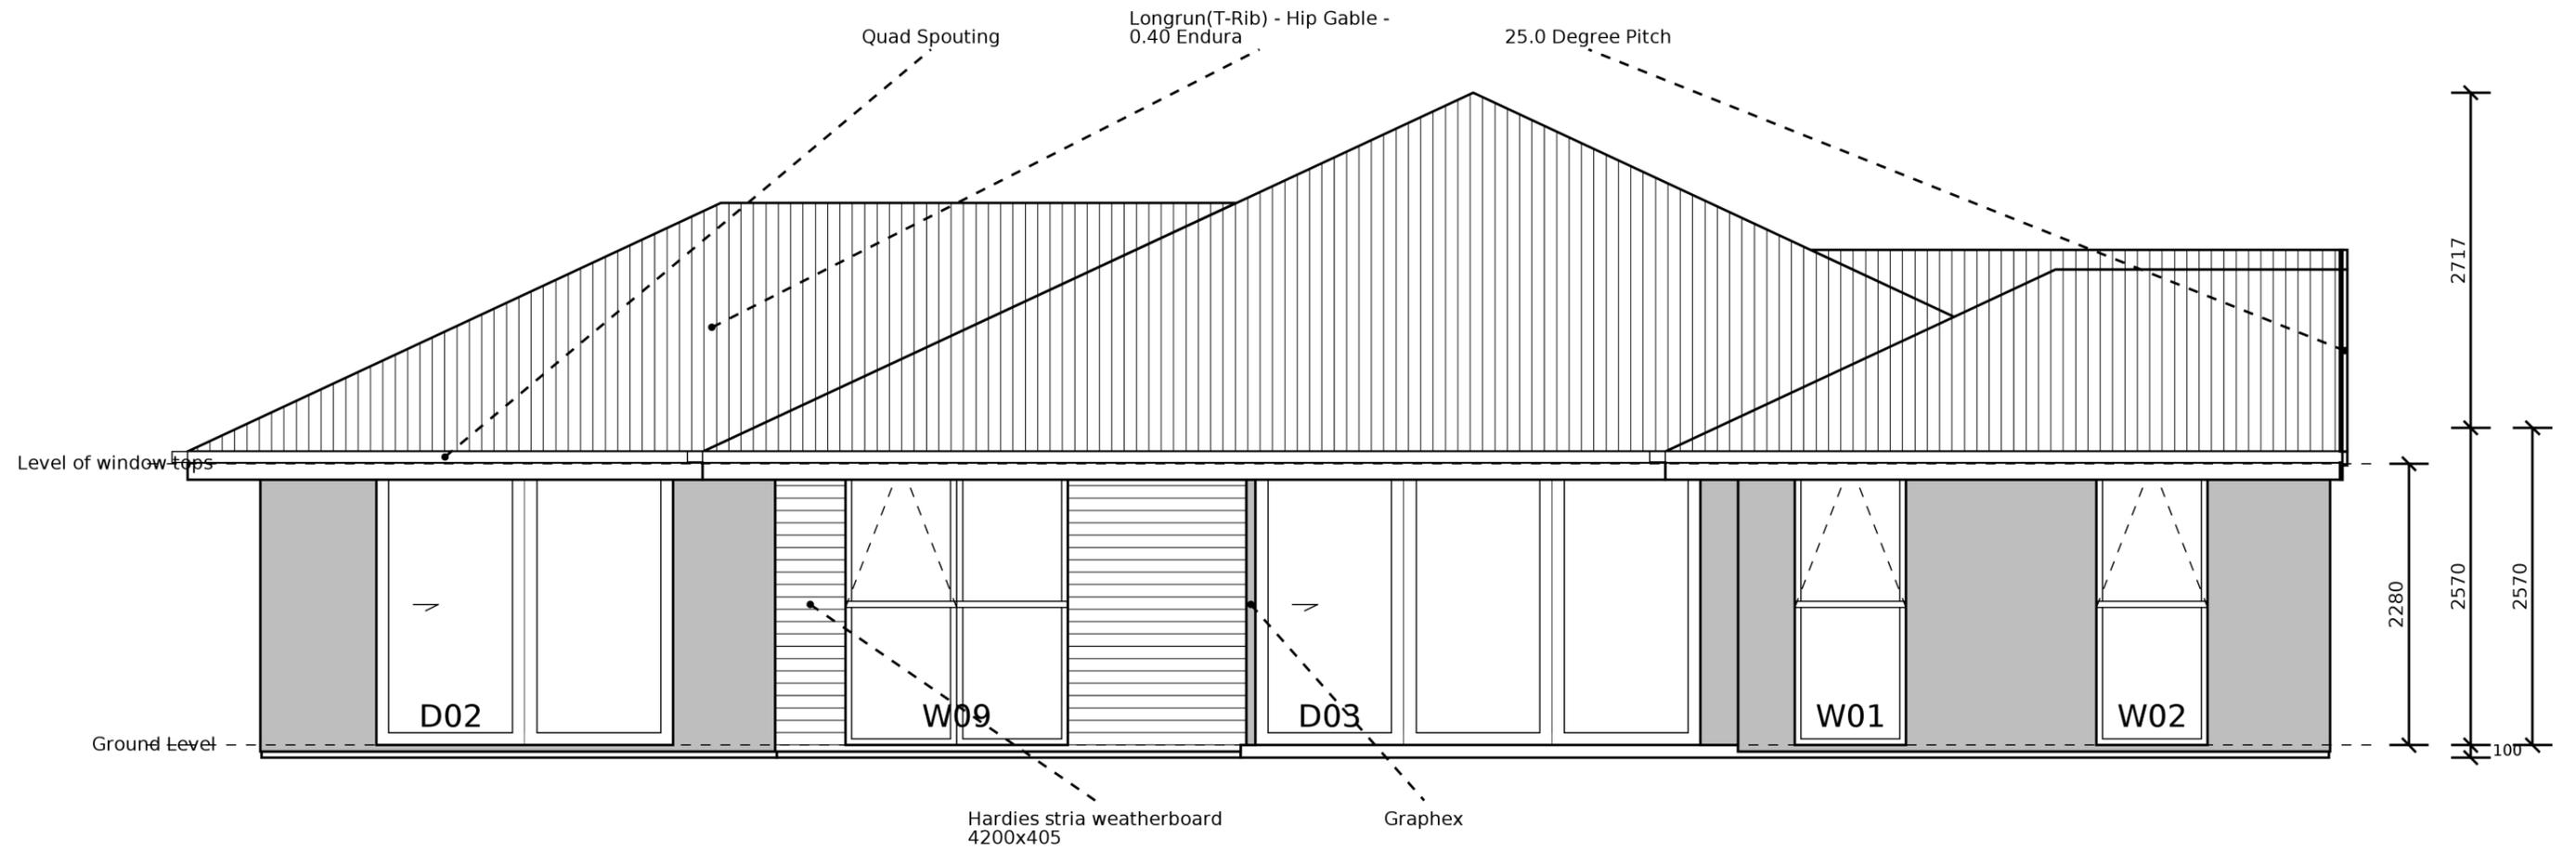


# East Elevation

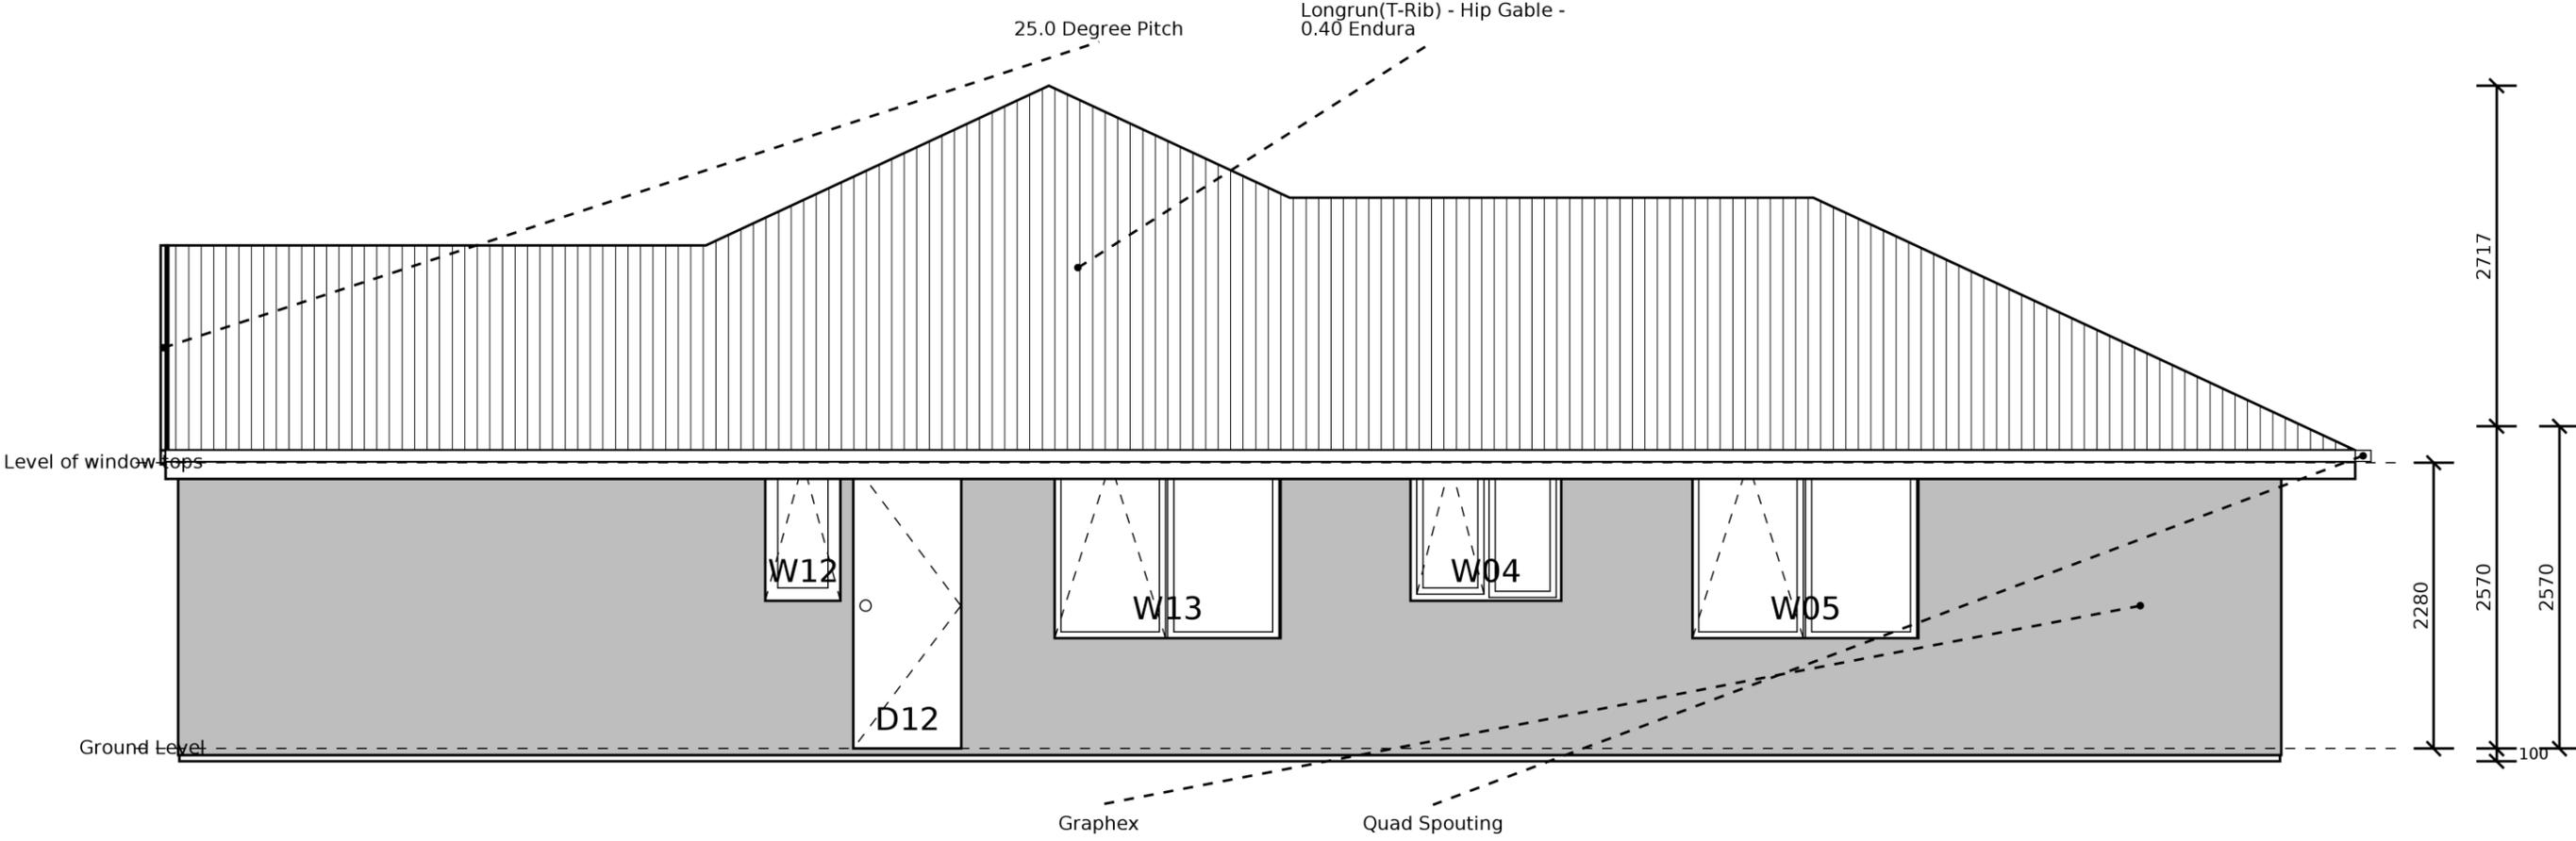

# South Elevation

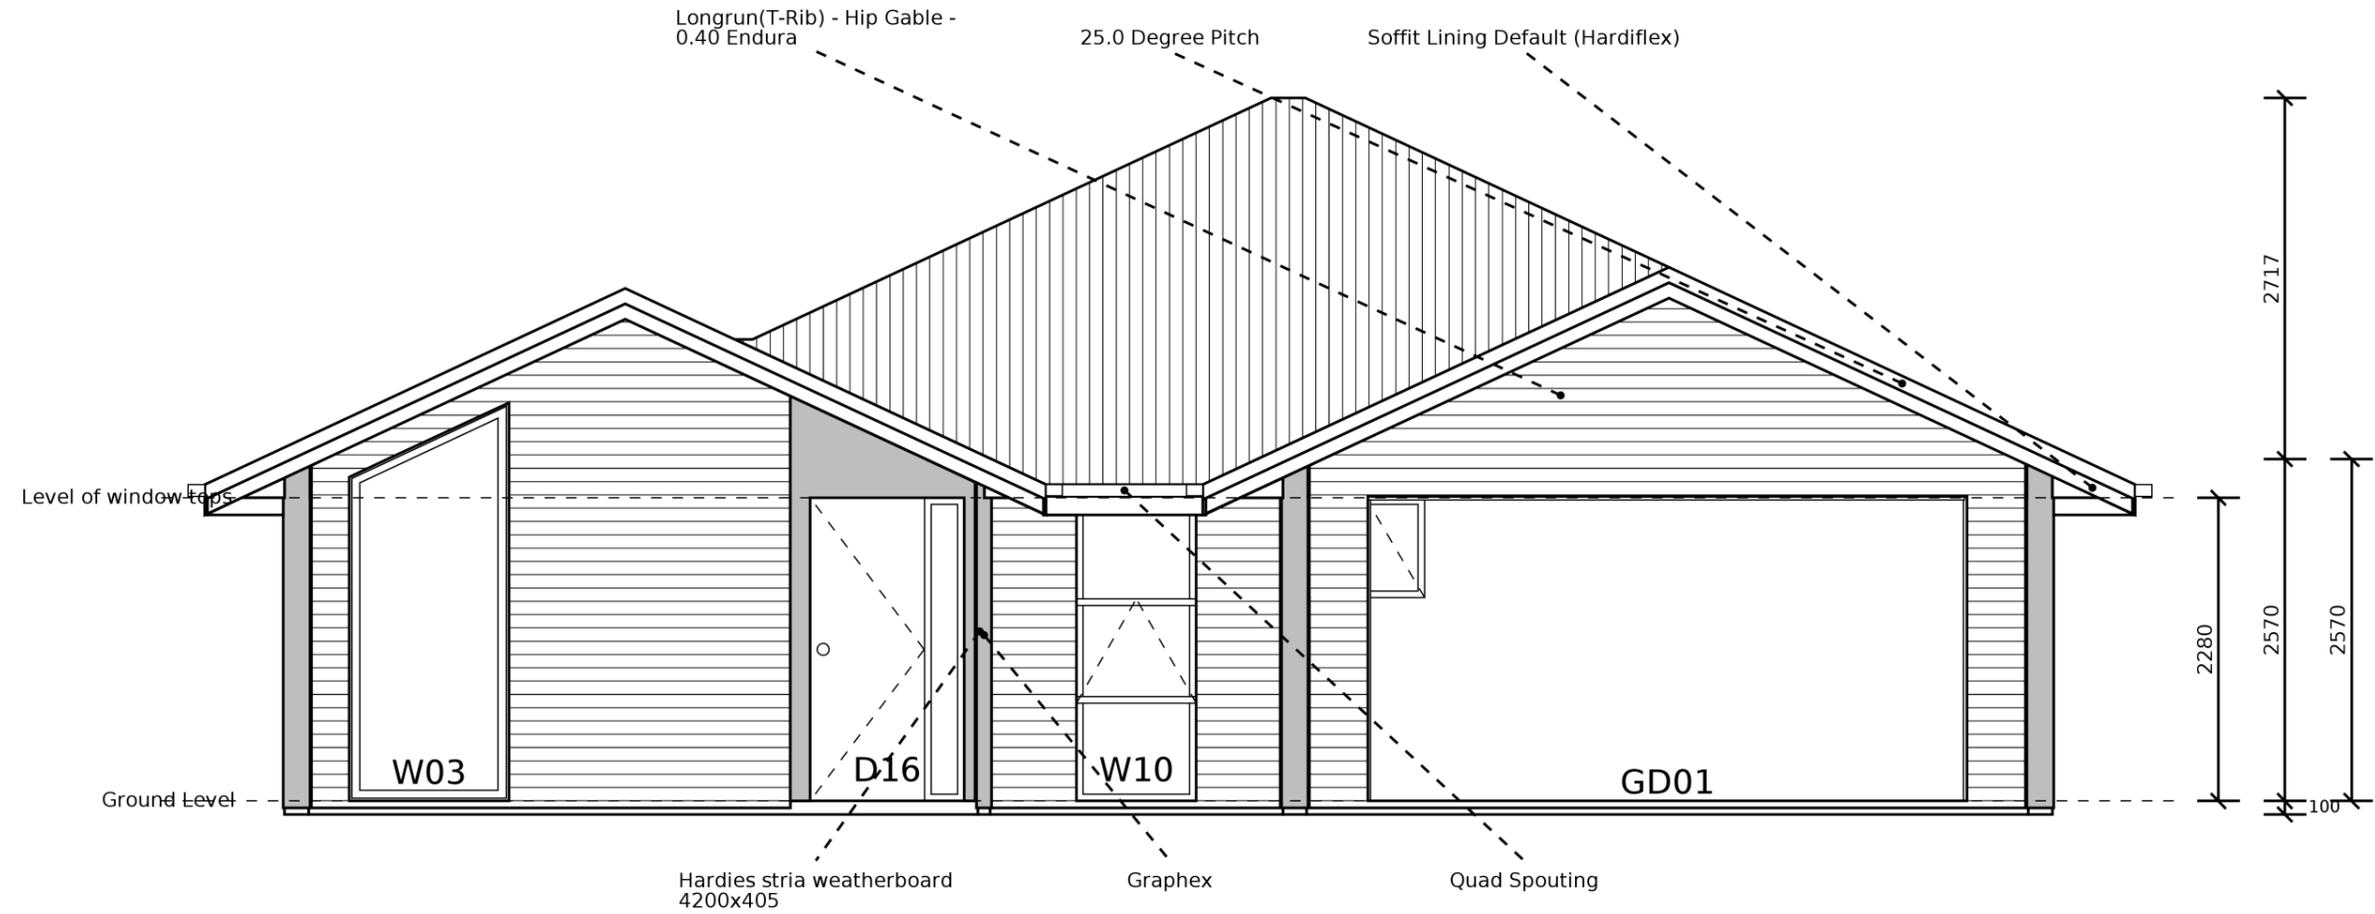

# North Elevation

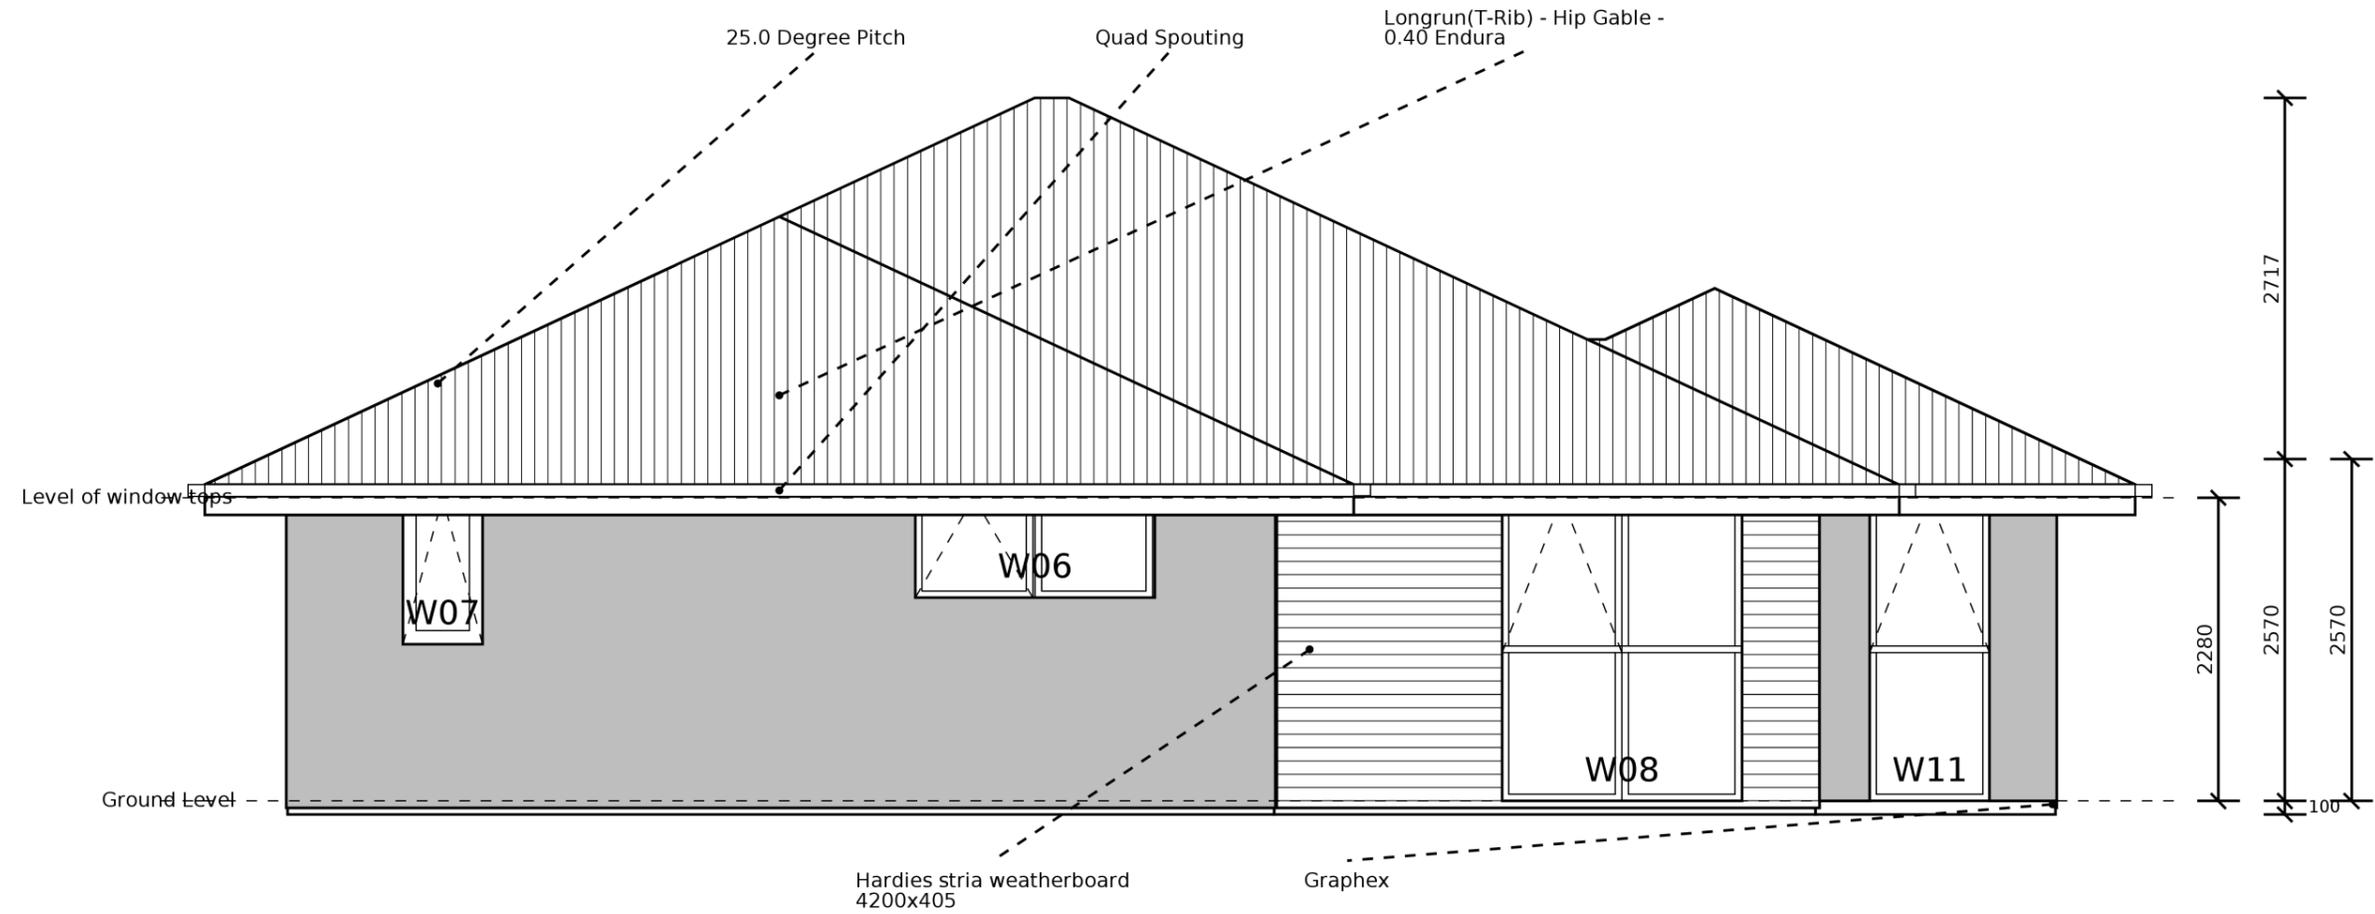

Window joinery shown on elevations is for concept only. Final windowpane configuration to be confirmed on consent drawings